


DO NOT SCALE – IF IN DOUBT ASK
USE FIGURED DIMENSIONS ONLY

HAZARDS & RISKS

HAZARD: BURIED SERVICES
RISK: DANGER TO OPERATIVES, DISRUPTION TO GENERAL PUBLIC AND COMMERCIAL BUSINESSES.
ACTION: CONTRACTOR TO REFER TO SERVICE RECORDS AND UNDERTAKE SUFFICIENT TRIAL EXCAVATIONS TO CONFIRM DEPTH & LOCATION OF ALL BURIED SERVICES PRIOR TO CONSTRUCTION.

HAZARD: GROUNDWATER INGRESS
RISK: FLOODING AND COLLAPSE OF EXCAVATIONS.
ACTION: CONTRACTOR TO PROVIDE TEMPORARY PUMPING, NB: OVER PUMPING TO EXISTING CULVERT NOT ADVISED DUE TO CURRENT CONDITION

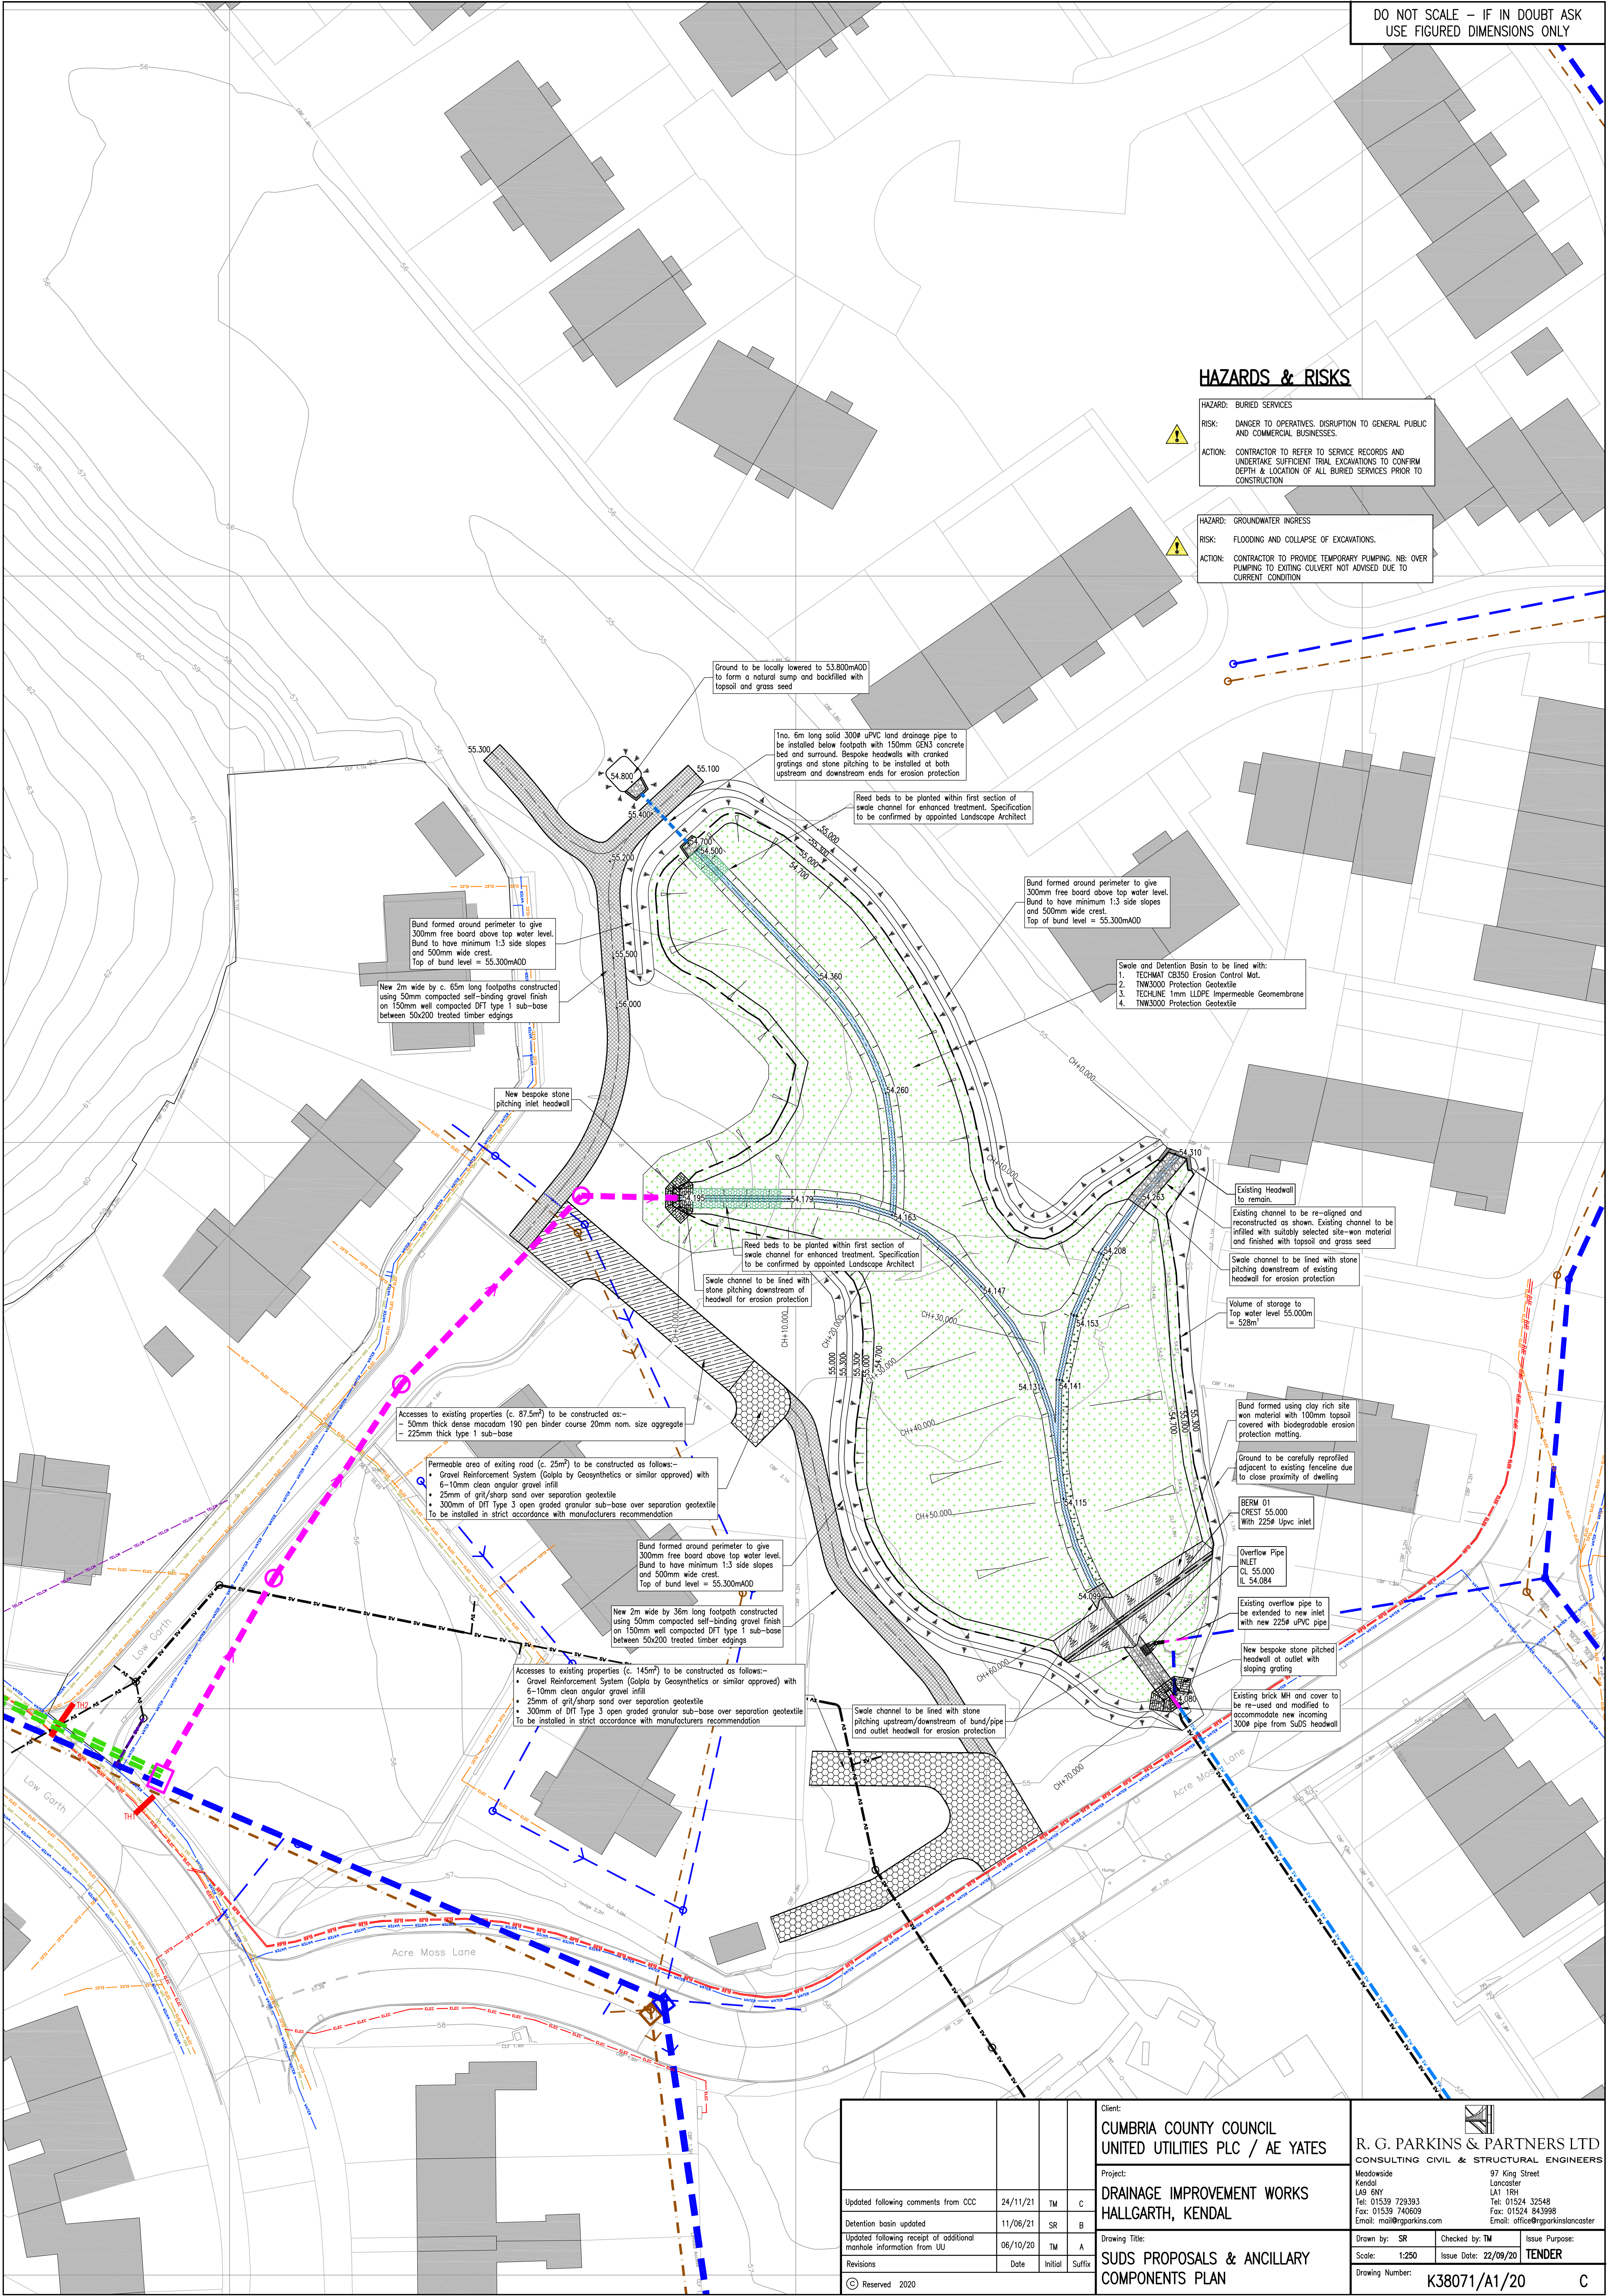

Client: CUMBRIA COUNTY COUNCIL UNITED UTILITIES PLC / AE YATES				R. G. PARKINS & PARTNERS LTD CONSULTING CIVIL & STRUCTURAL ENGINEERS			
Project: DRAINAGE IMPROVEMENT WORKS HALLGARTH, KENDAL				Meadowside Kendal LA9 6NY Tel: 01539 729393 Fax: 01539 740609 Email: mail@rgparkins.com			
Drawing Title: SUDS PROPOSALS & ANCILLARY COMPONENTS PLAN				Drawn by: SR Scale: 1:250 Drawing Number: K38071/A1/20			
Updated following comments from CCC				Checked by: TM Issue Date: 22/09/20			
Detention basin updated				Issue Purpose: TENDER			
Updated following receipt of additional manhole information from UU							
Revisions							
© Reserved 2020							